



ENTRANCE PLAN FOR THE OVERLOOK AT BAYBERRY

AT JAMISON CORNER ROAD (N-413)

ST. GEORGES HUNDRED, NEW CASTLE COUNTY, DELAWARE

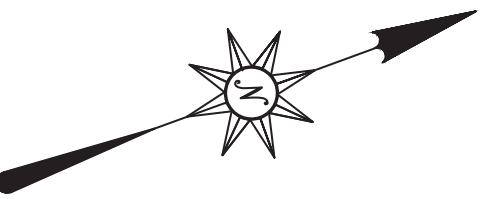

REVIEWED FOR GENERAL CONFORMITY WITH
 CURRENT REGULATIONS, STANDARD
 SPECIFICATIONS AND STANDARD DETAILS.
 THE DEVELOPER'S ENGINEER IS RESPONSIBLE FOR
 ACCURACY OF CONTENT.
R. Sharma 04/30/2024
 SUBDIVISION ENGINEER
 DELAWARE DEPARTMENT OF TRANSPORTATION

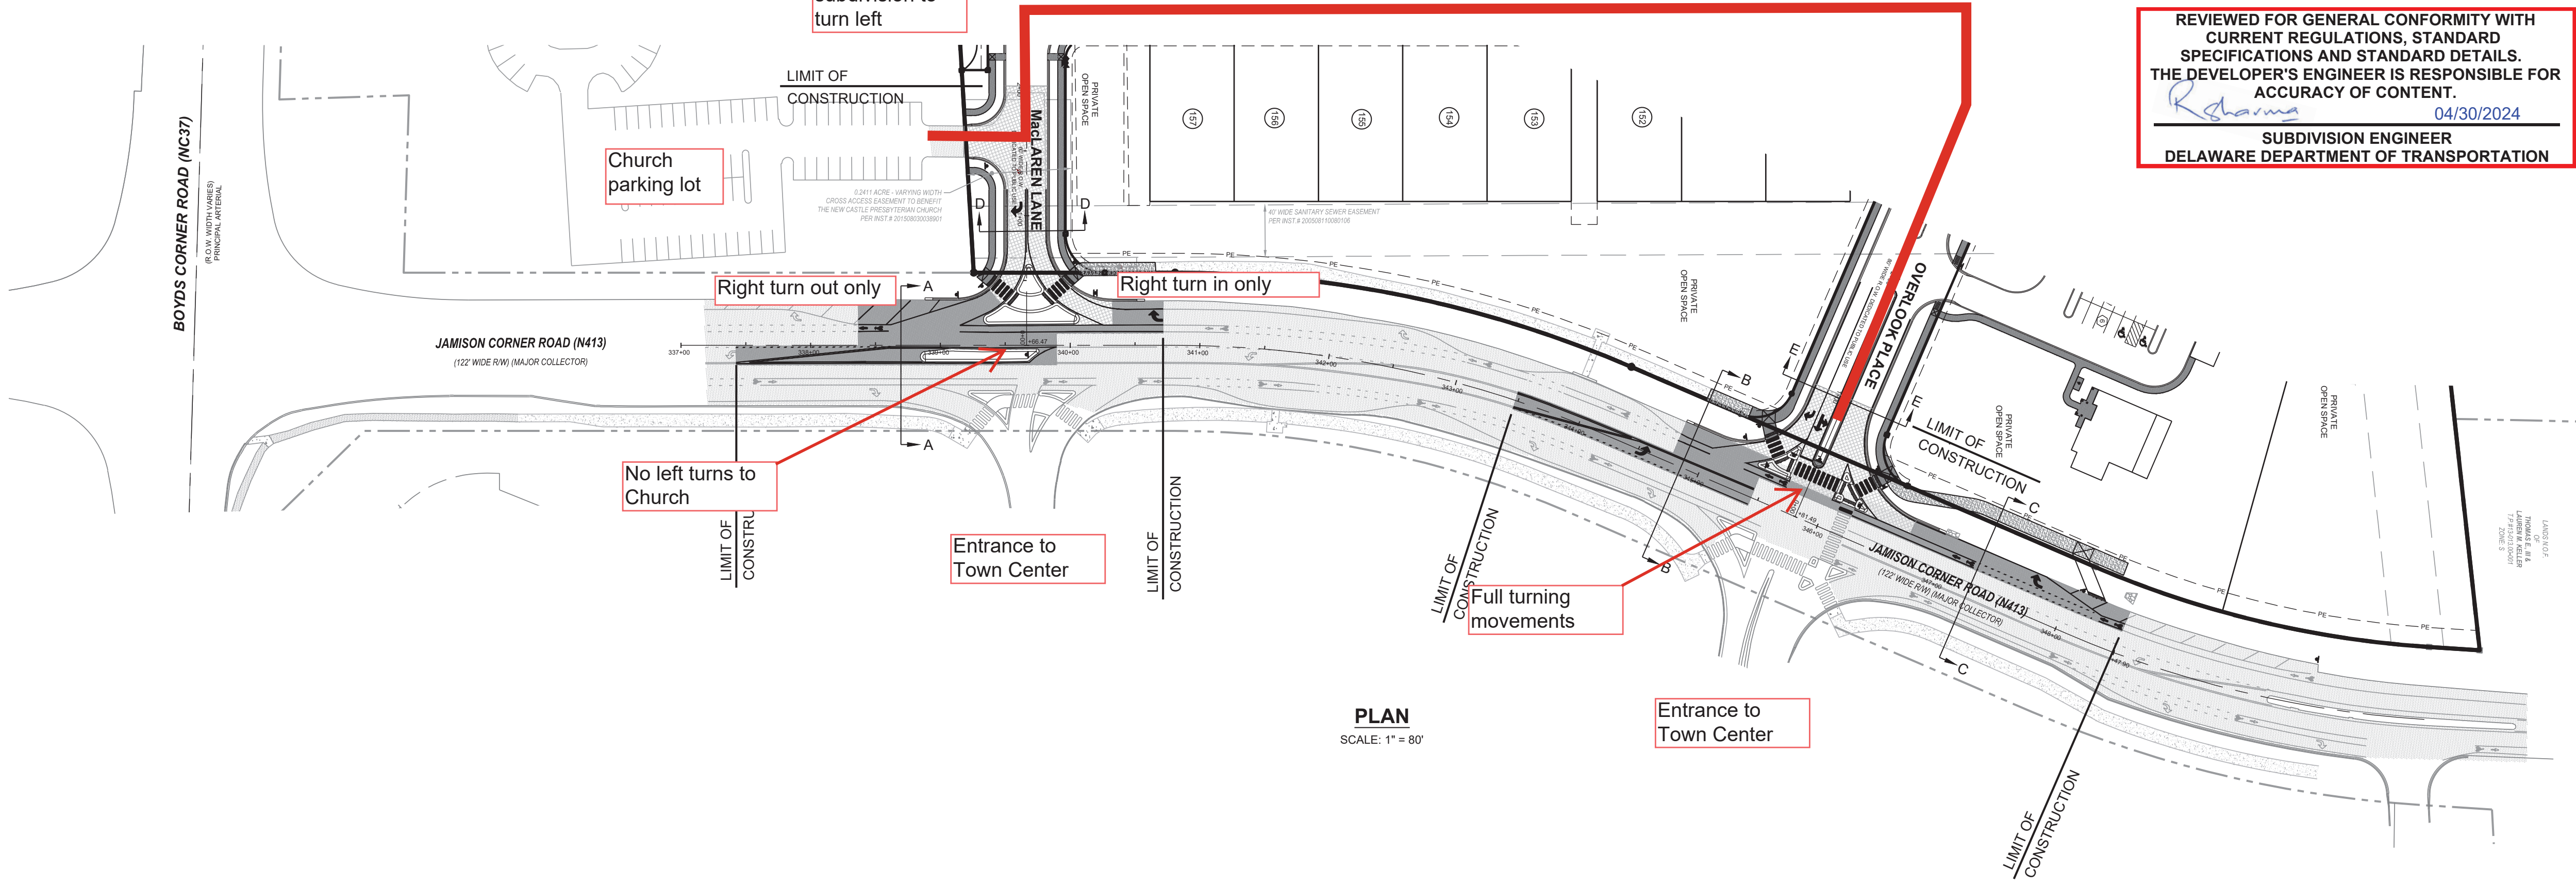

PLAN
SCALE: 1" = 80'